



Suðurgafi Mk 1:100

Austurhlöð Mk 1:100


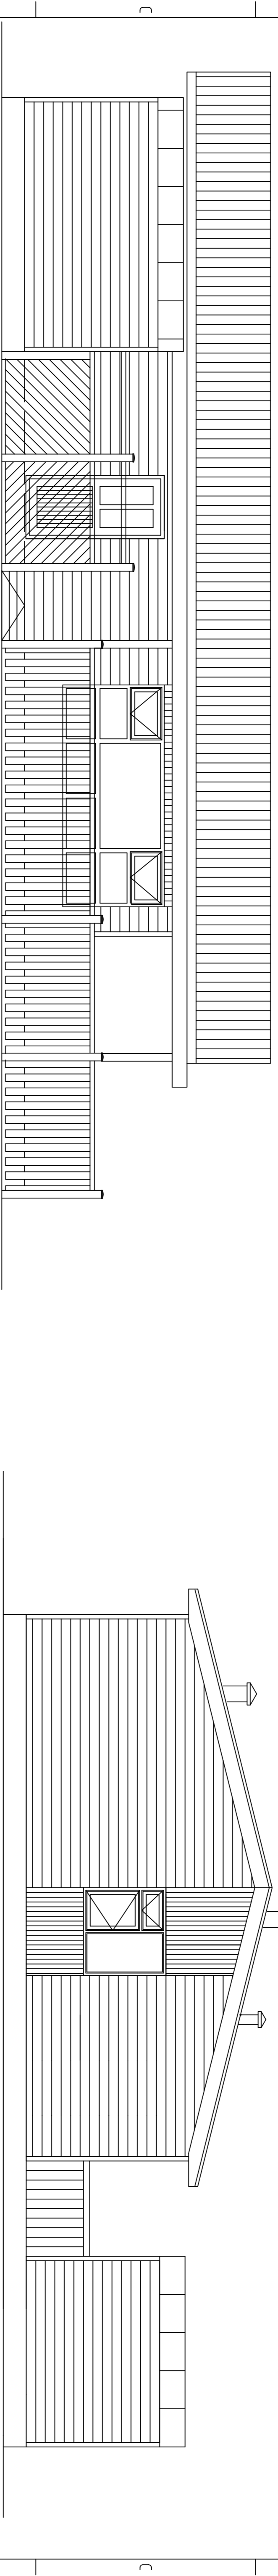


Vesturhlöð Mk 1:100

Norðurgafi Mk 1:100

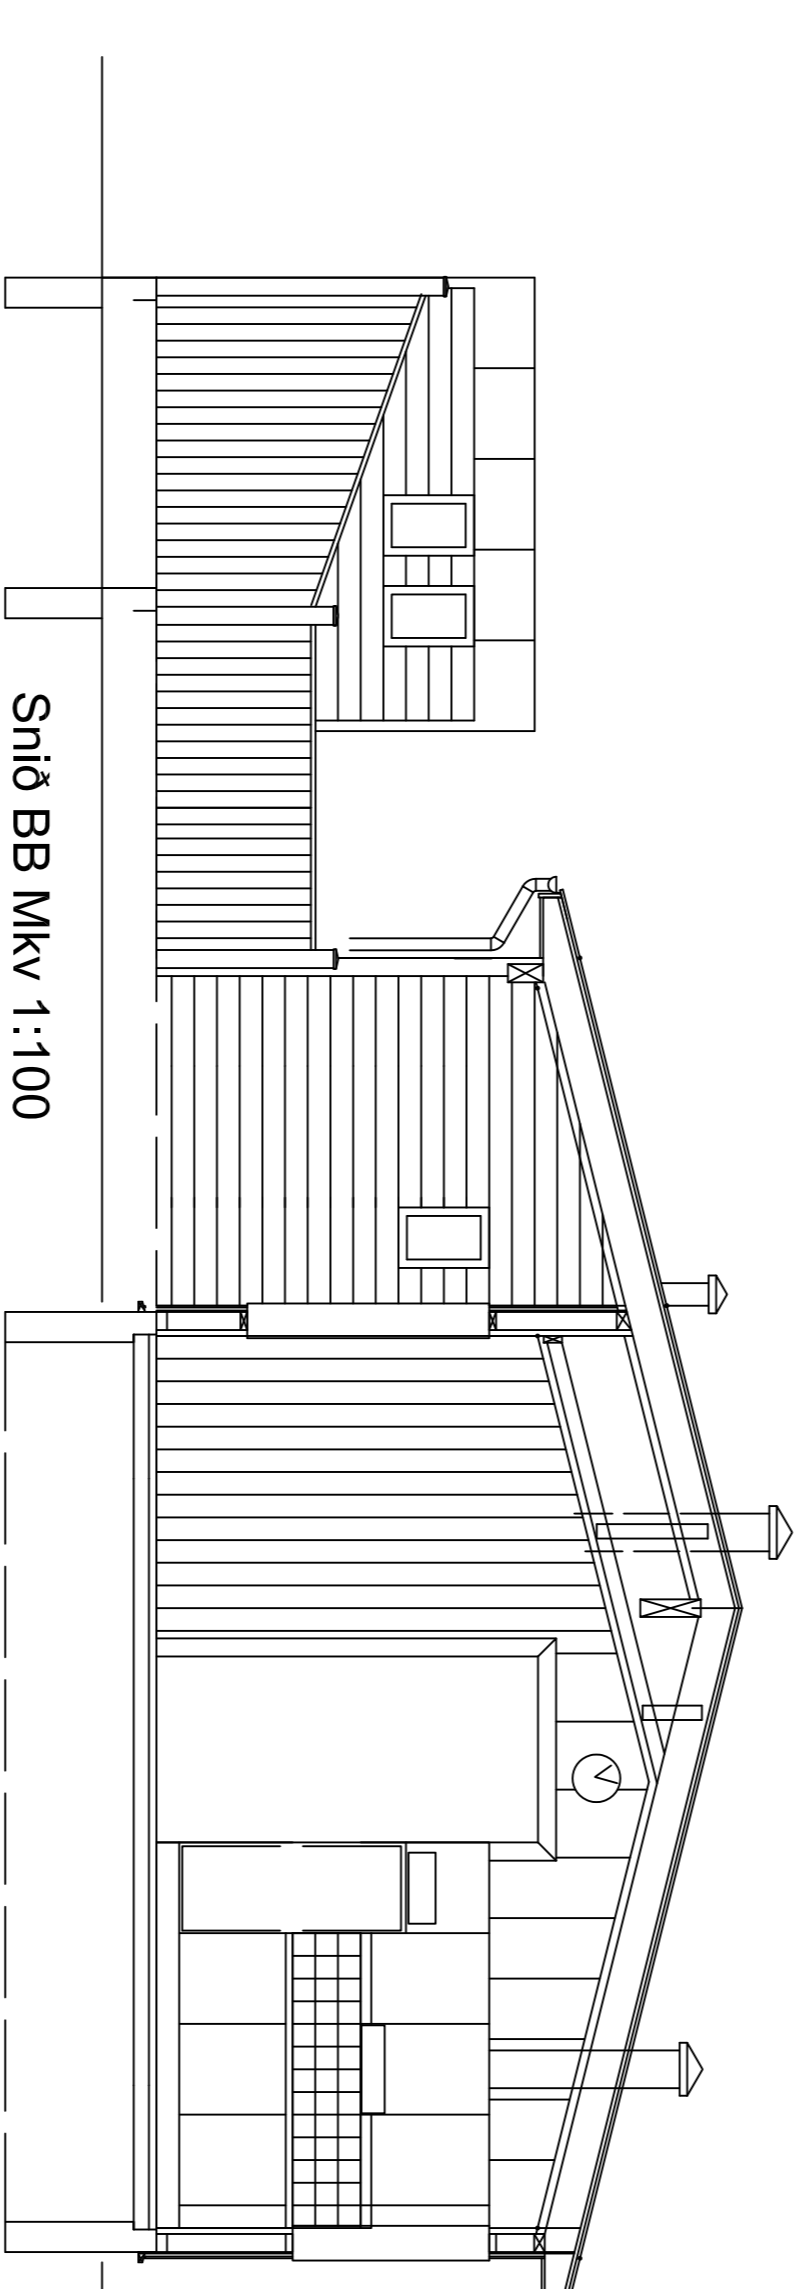


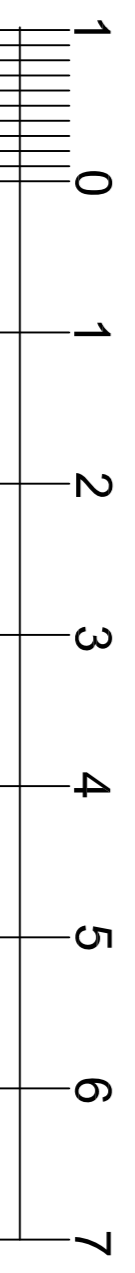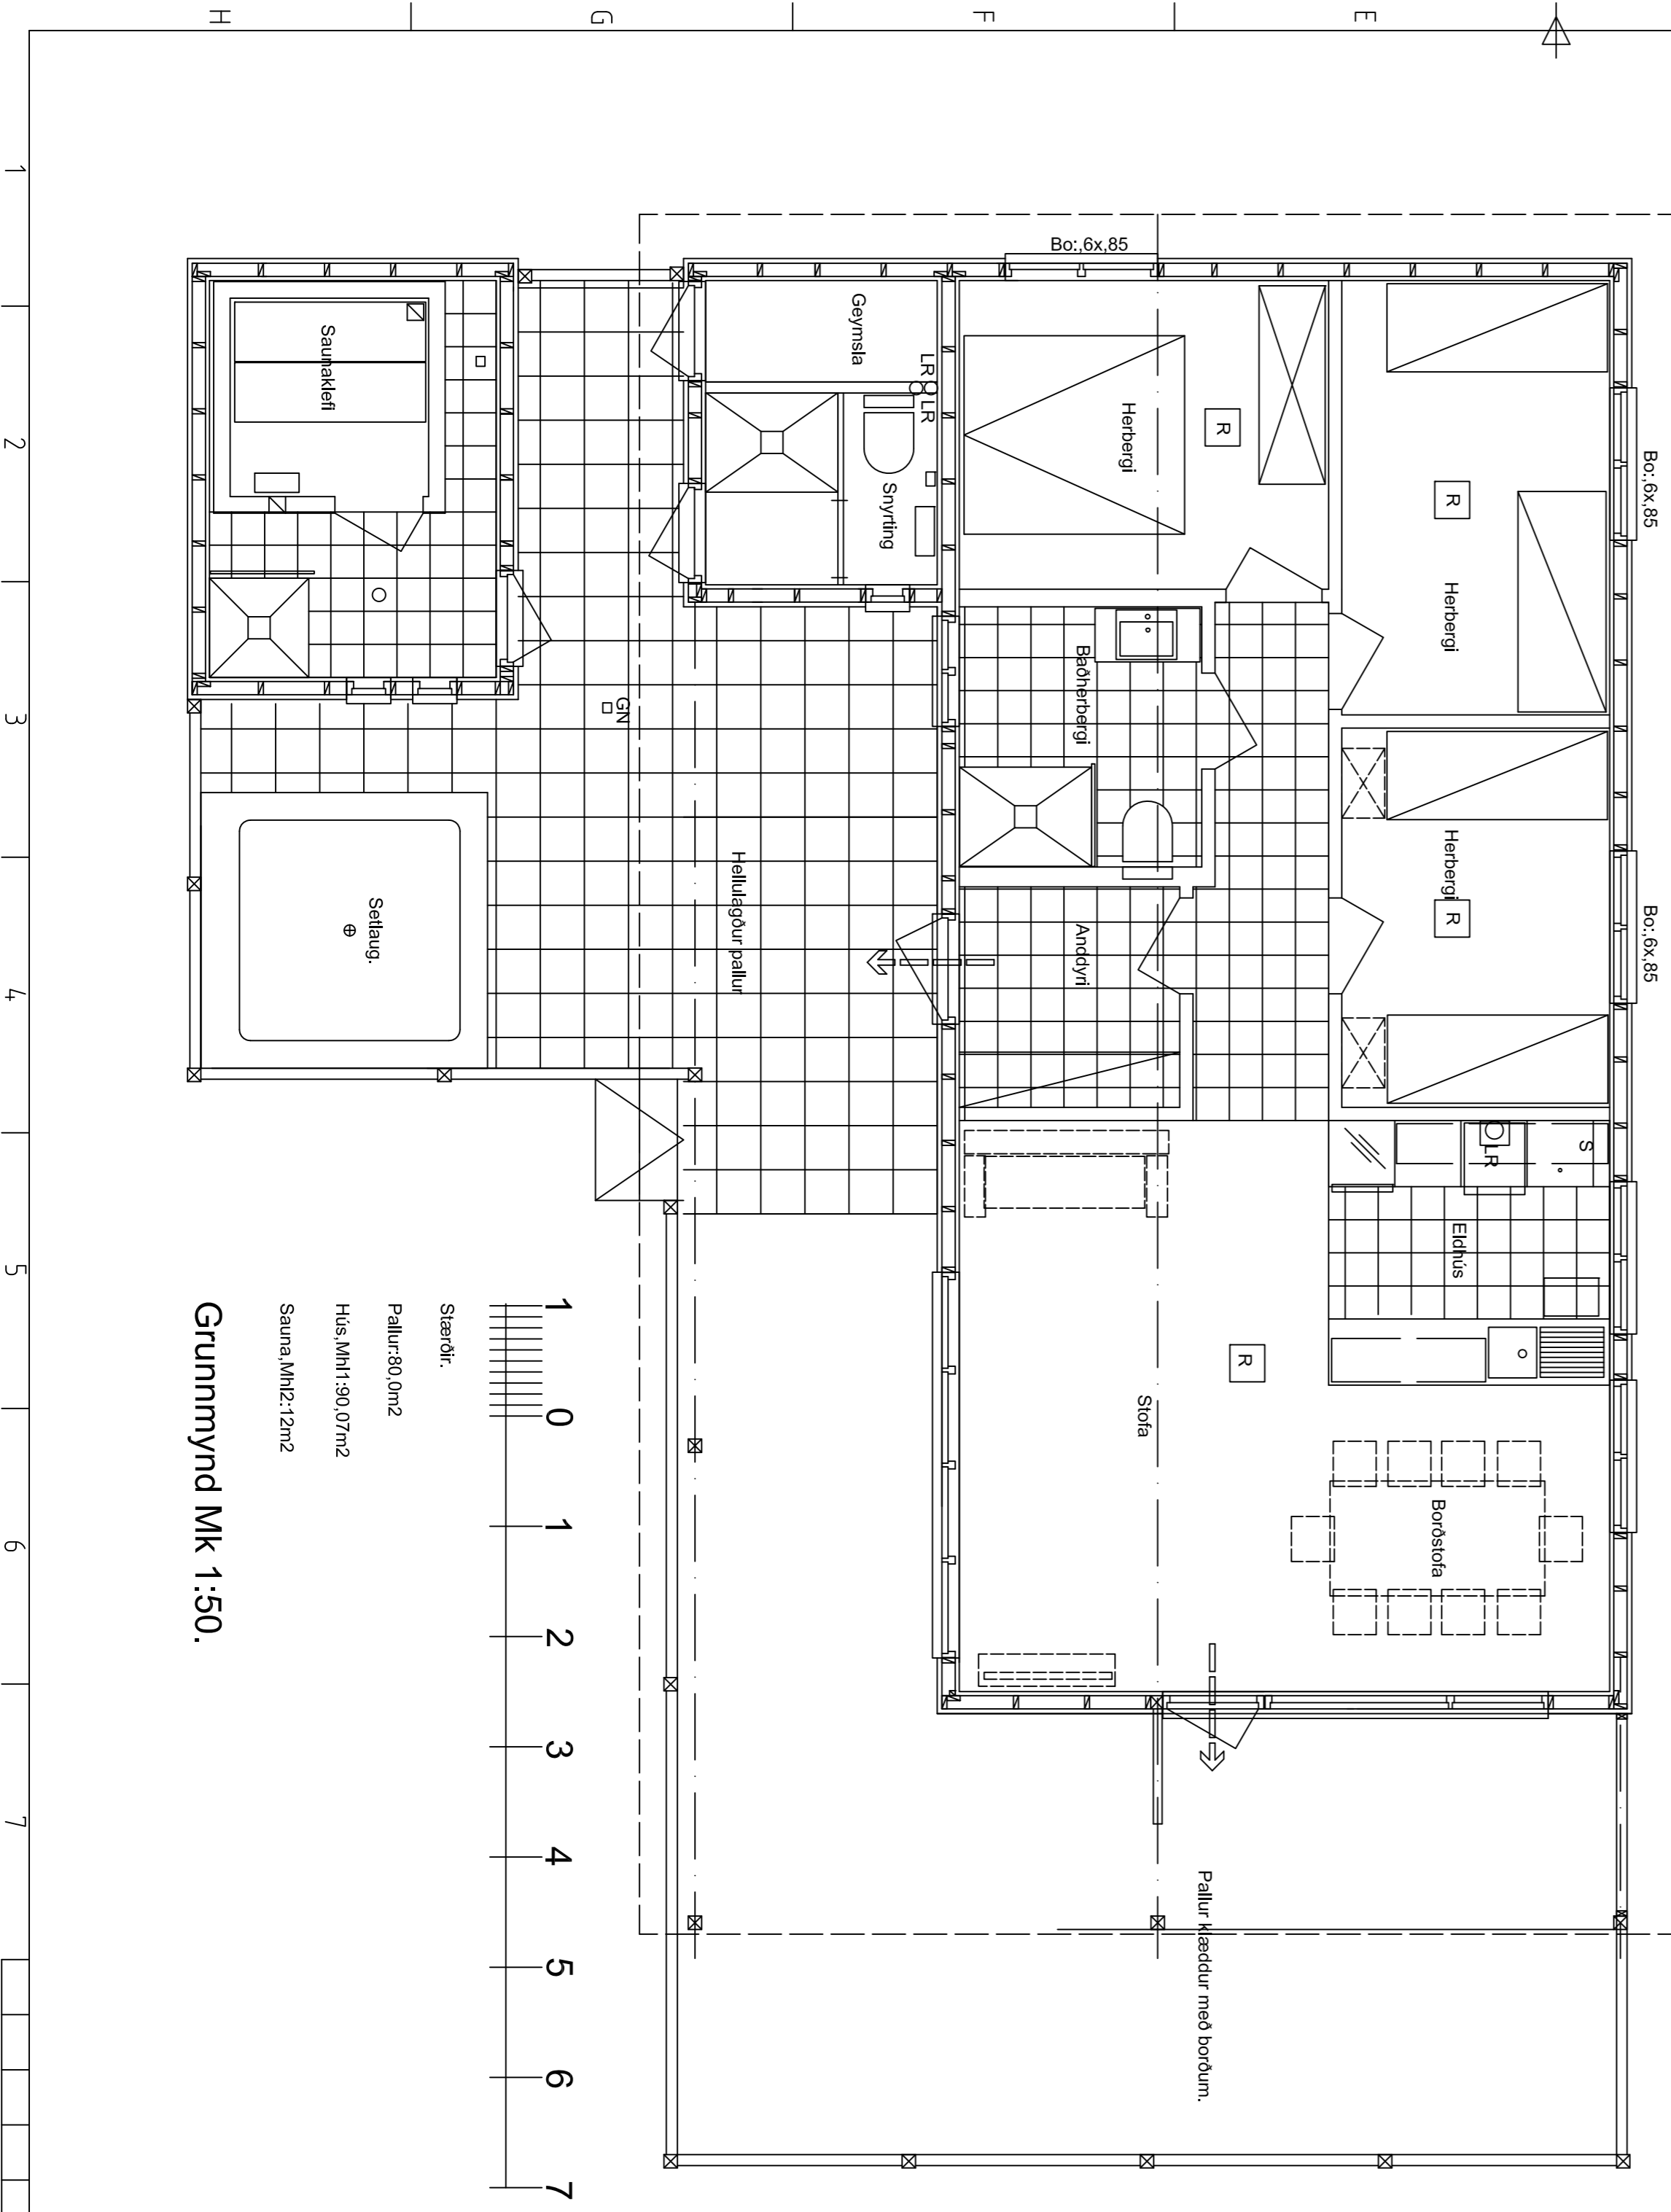


Stærðir:

Pallur 80.0m<sup>2</sup>


Sauna M1M2 12m<sup>2</sup>

Grunnmynd Mk 1:50.

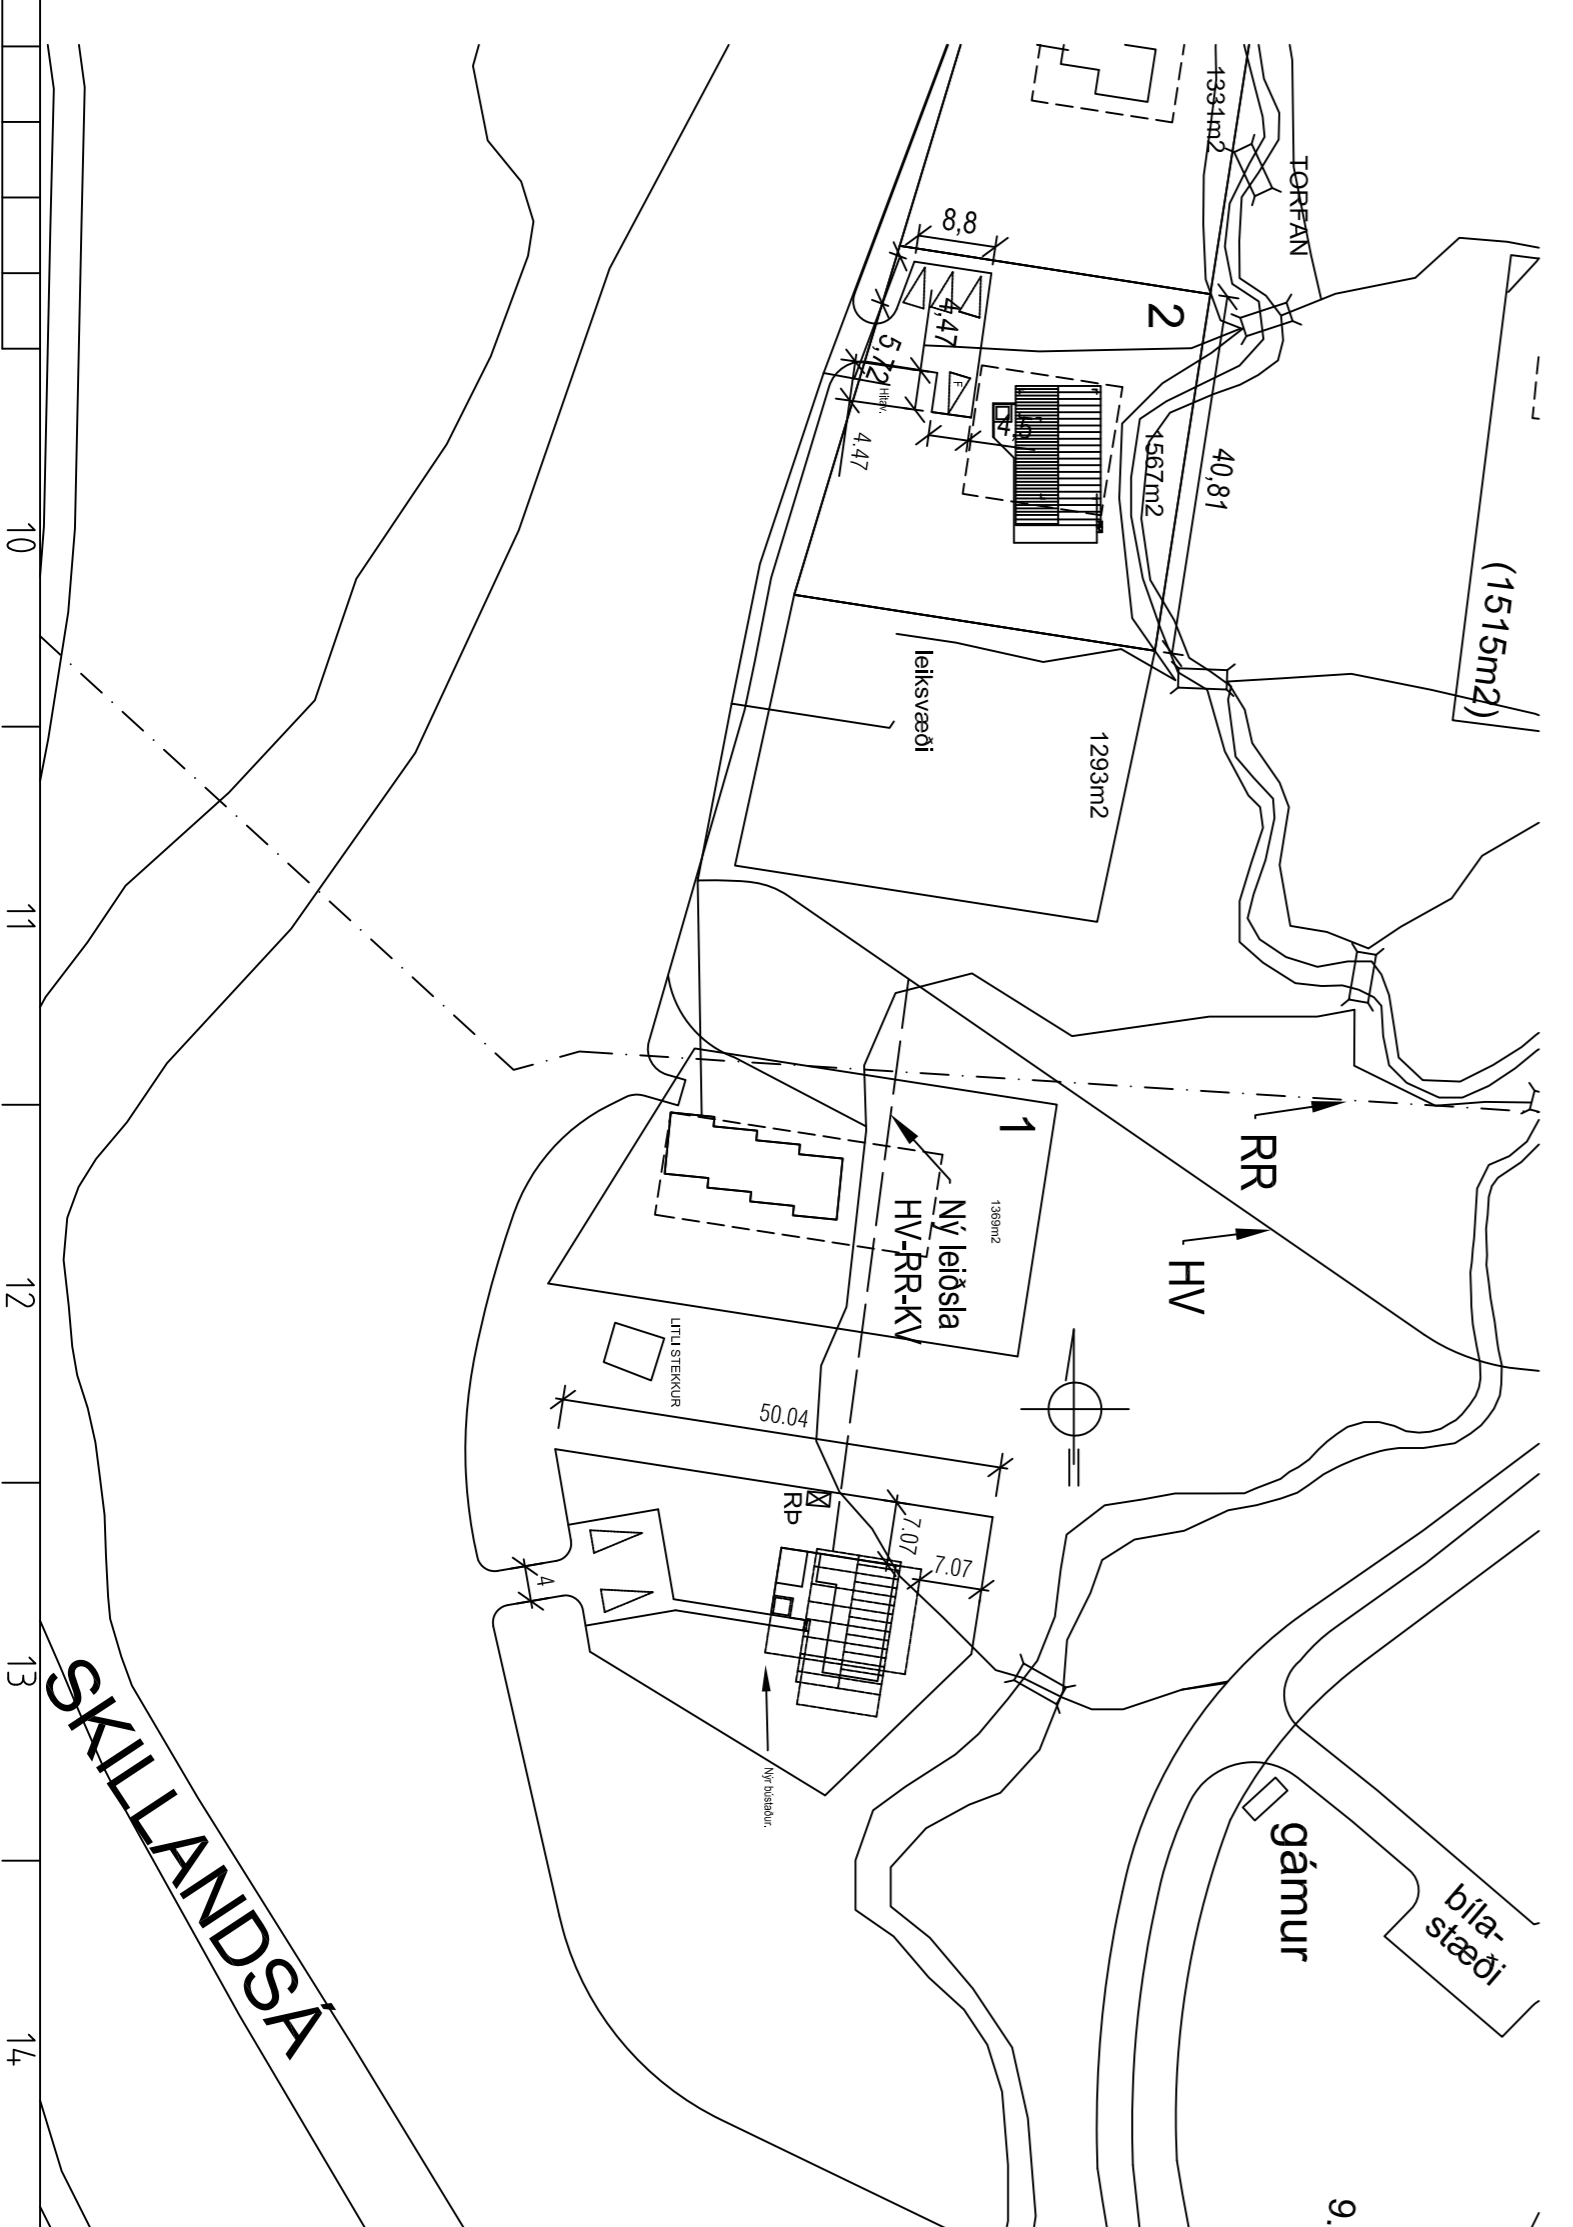


